



NOT FOR CONSTRUCTION

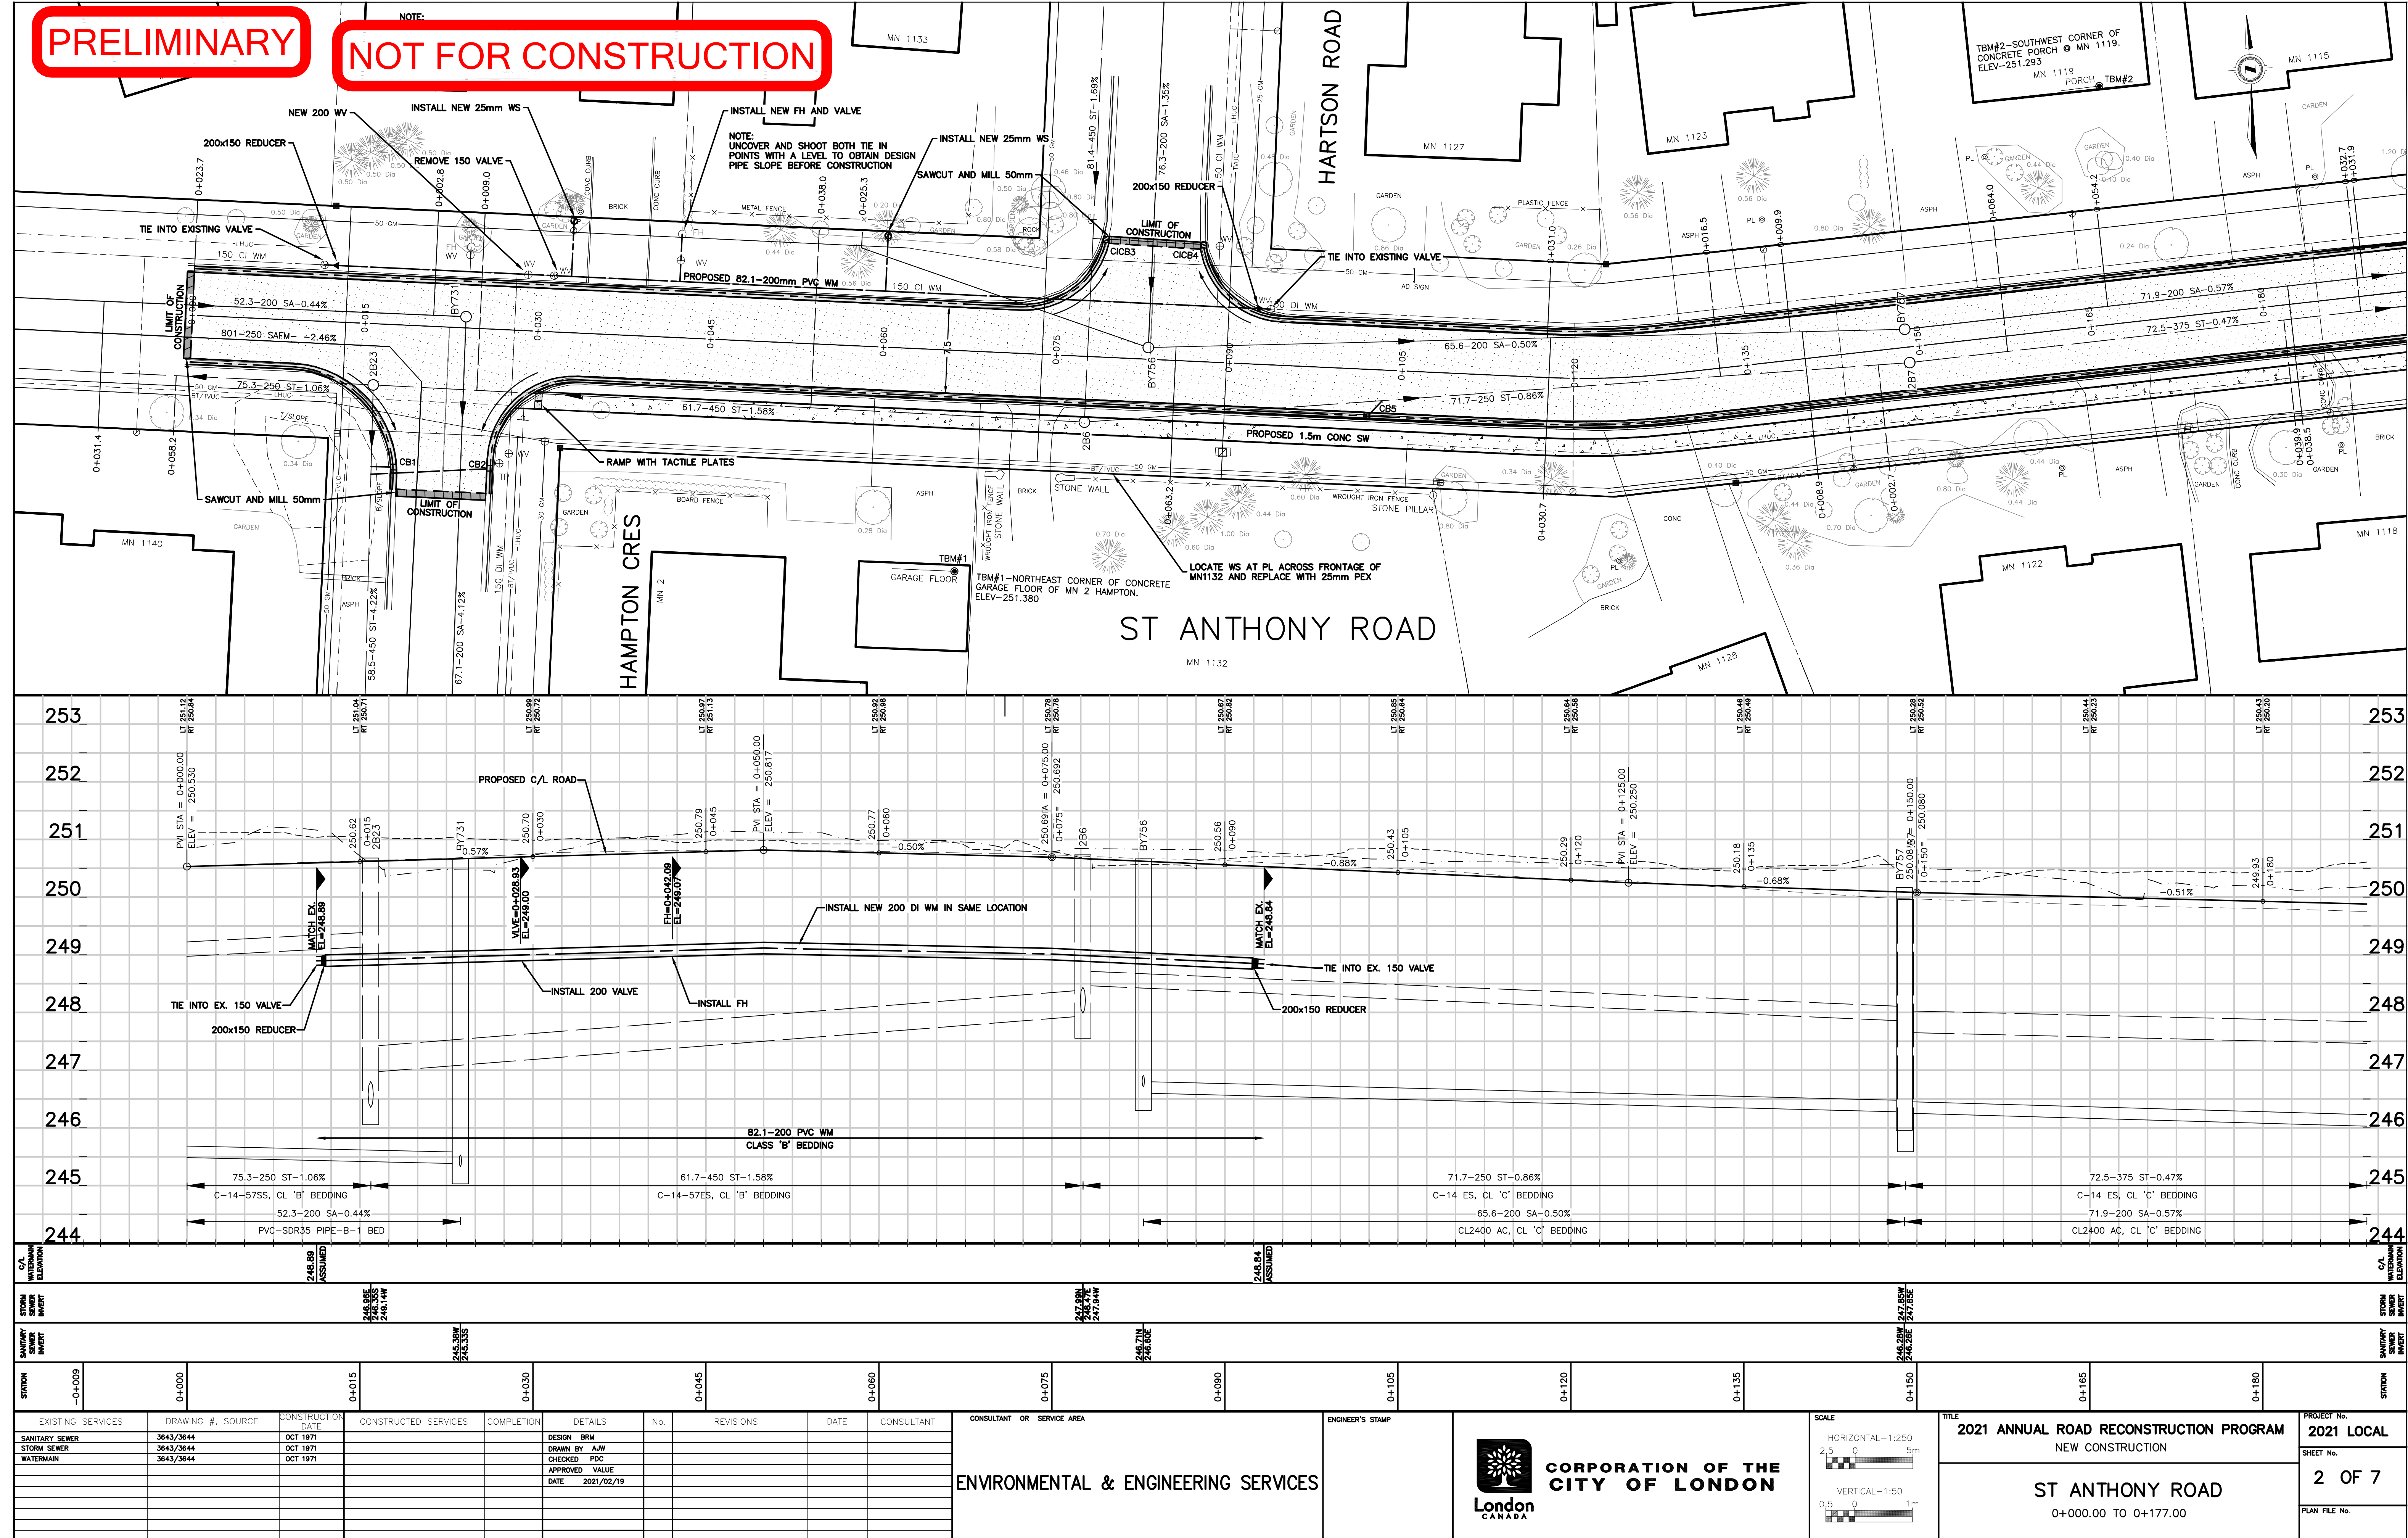

NOT FOR CONSTRUCTION

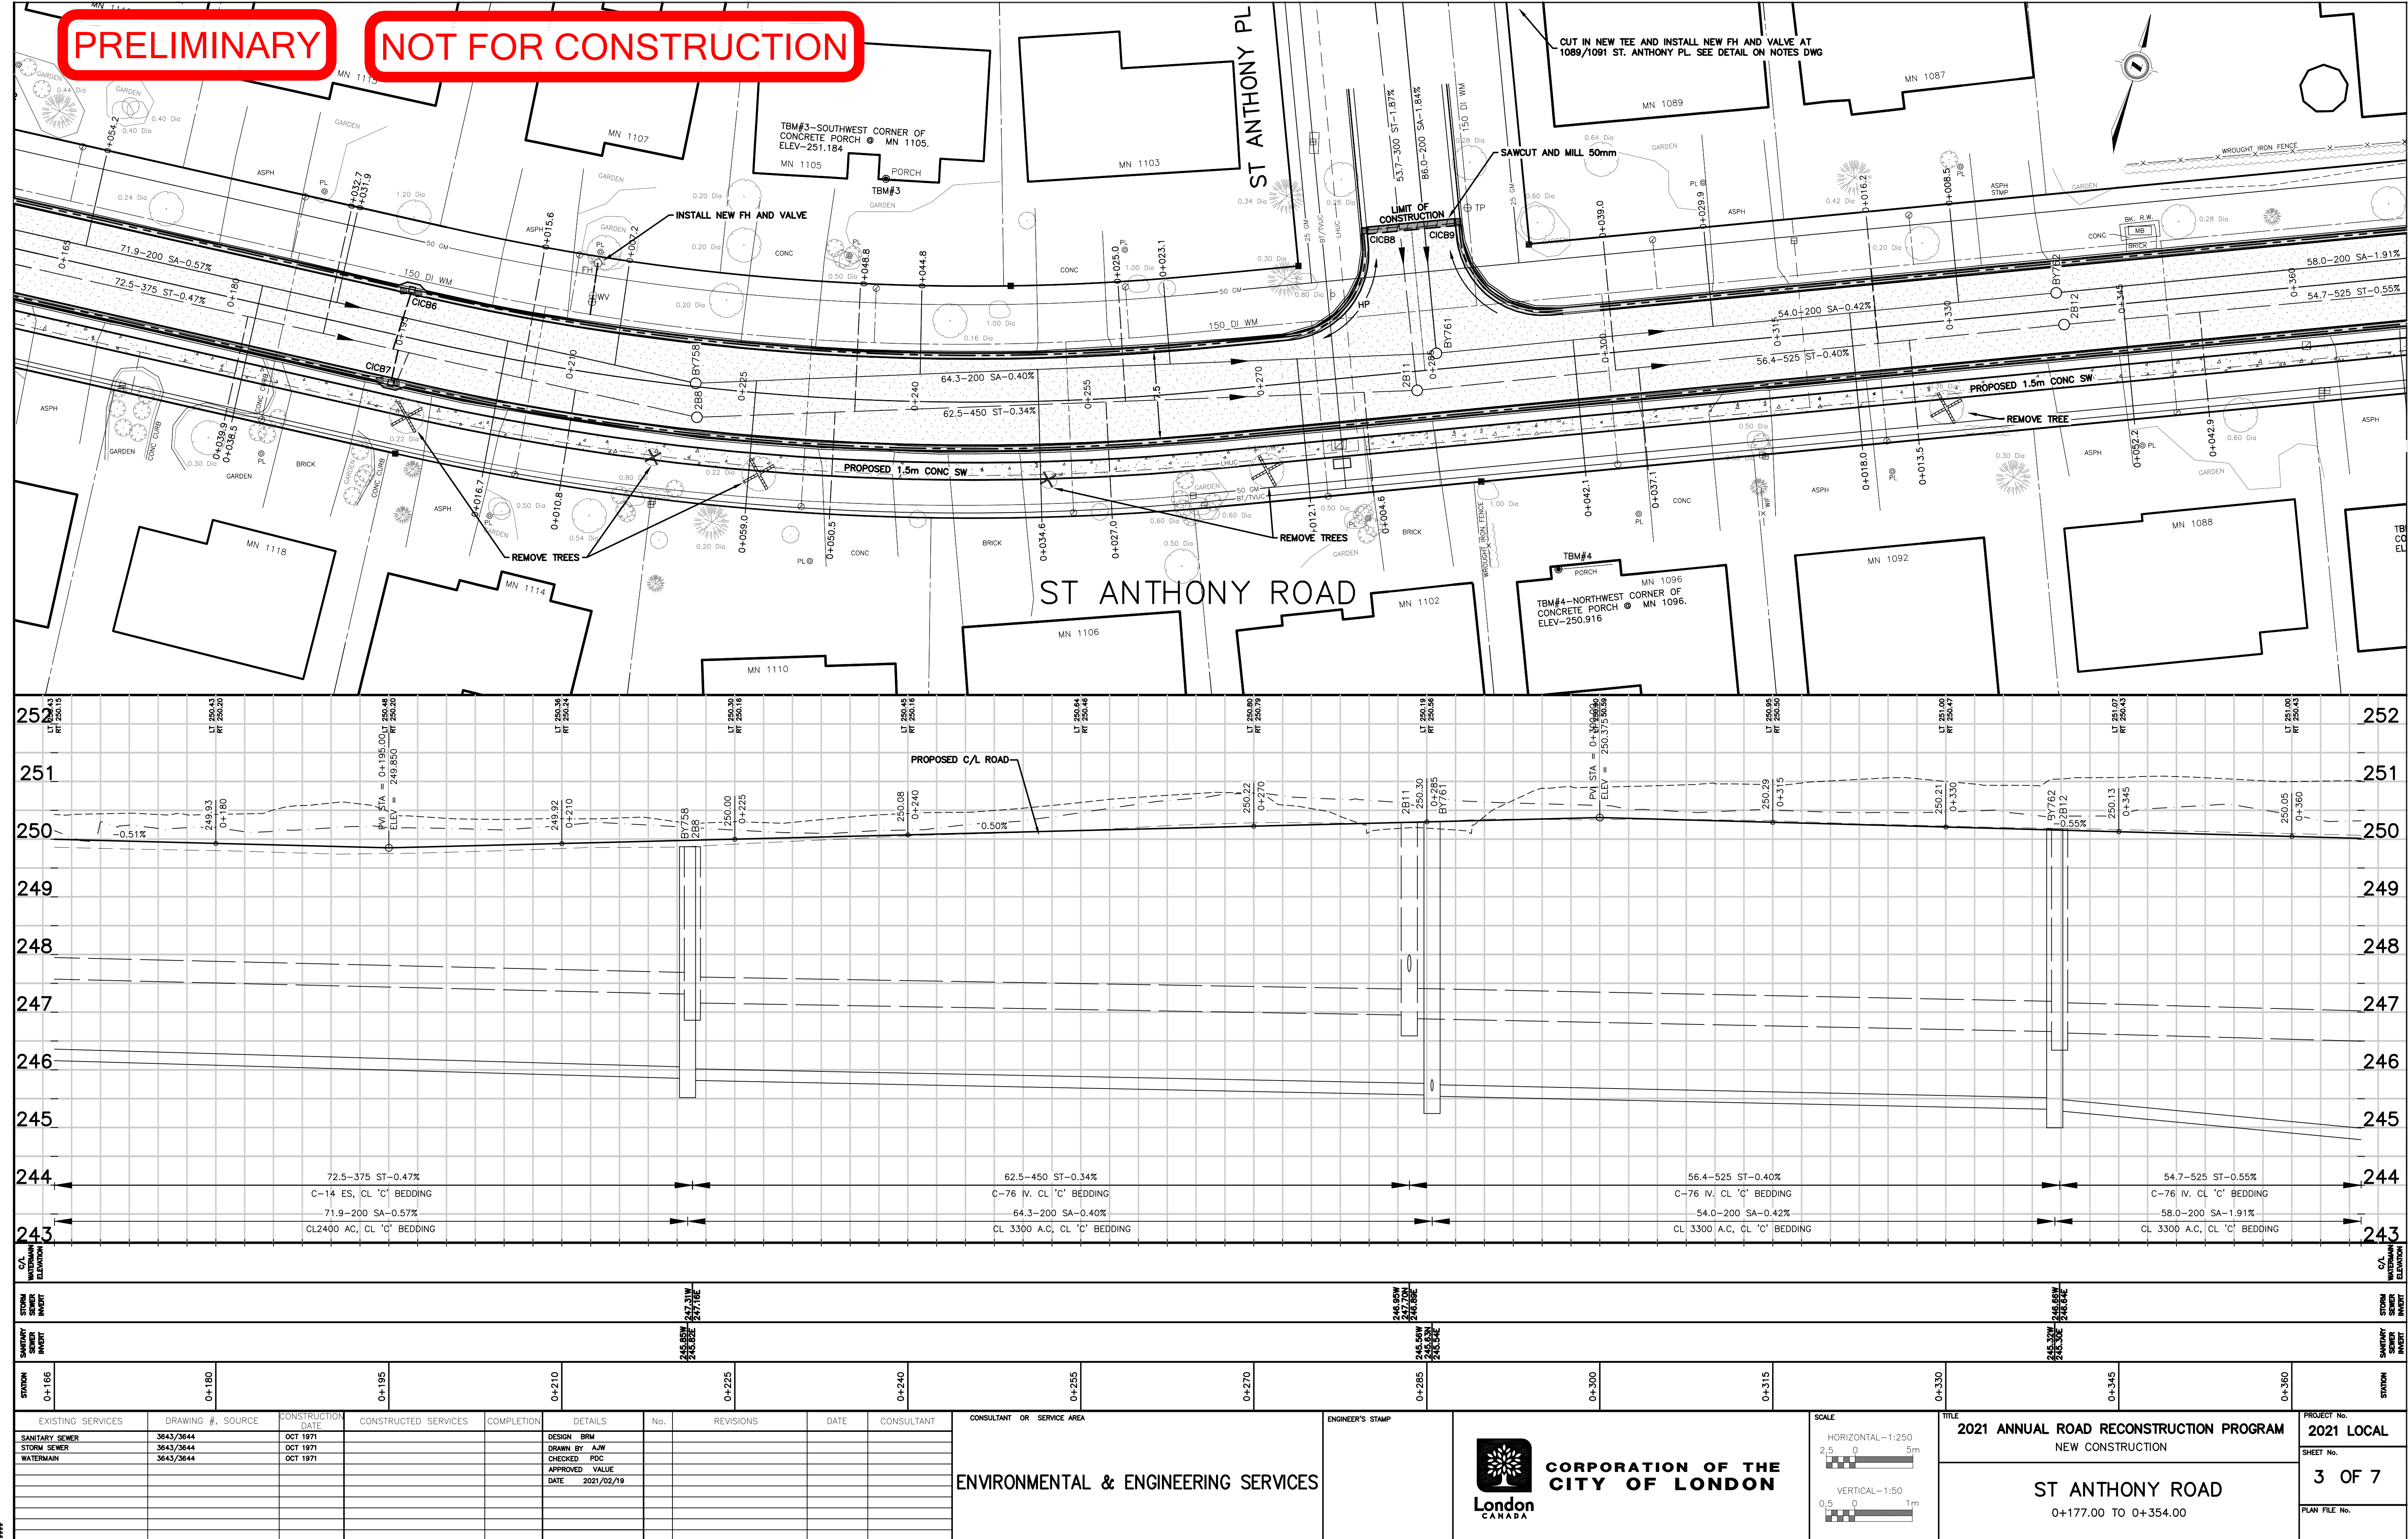

NOT FOR CONSTRUCTION

